

TYPICAL GROUND & FIRST FLOOR PLAN FOR COMMERCIAL



L.T. ROAD BORIVALI (WEST)




30'-0" WIDE INTERNAL ROAD

SECOND FLOOR PLAN FOR COMMERCIAL



L.T.ROAD BORIVALI (WEST)

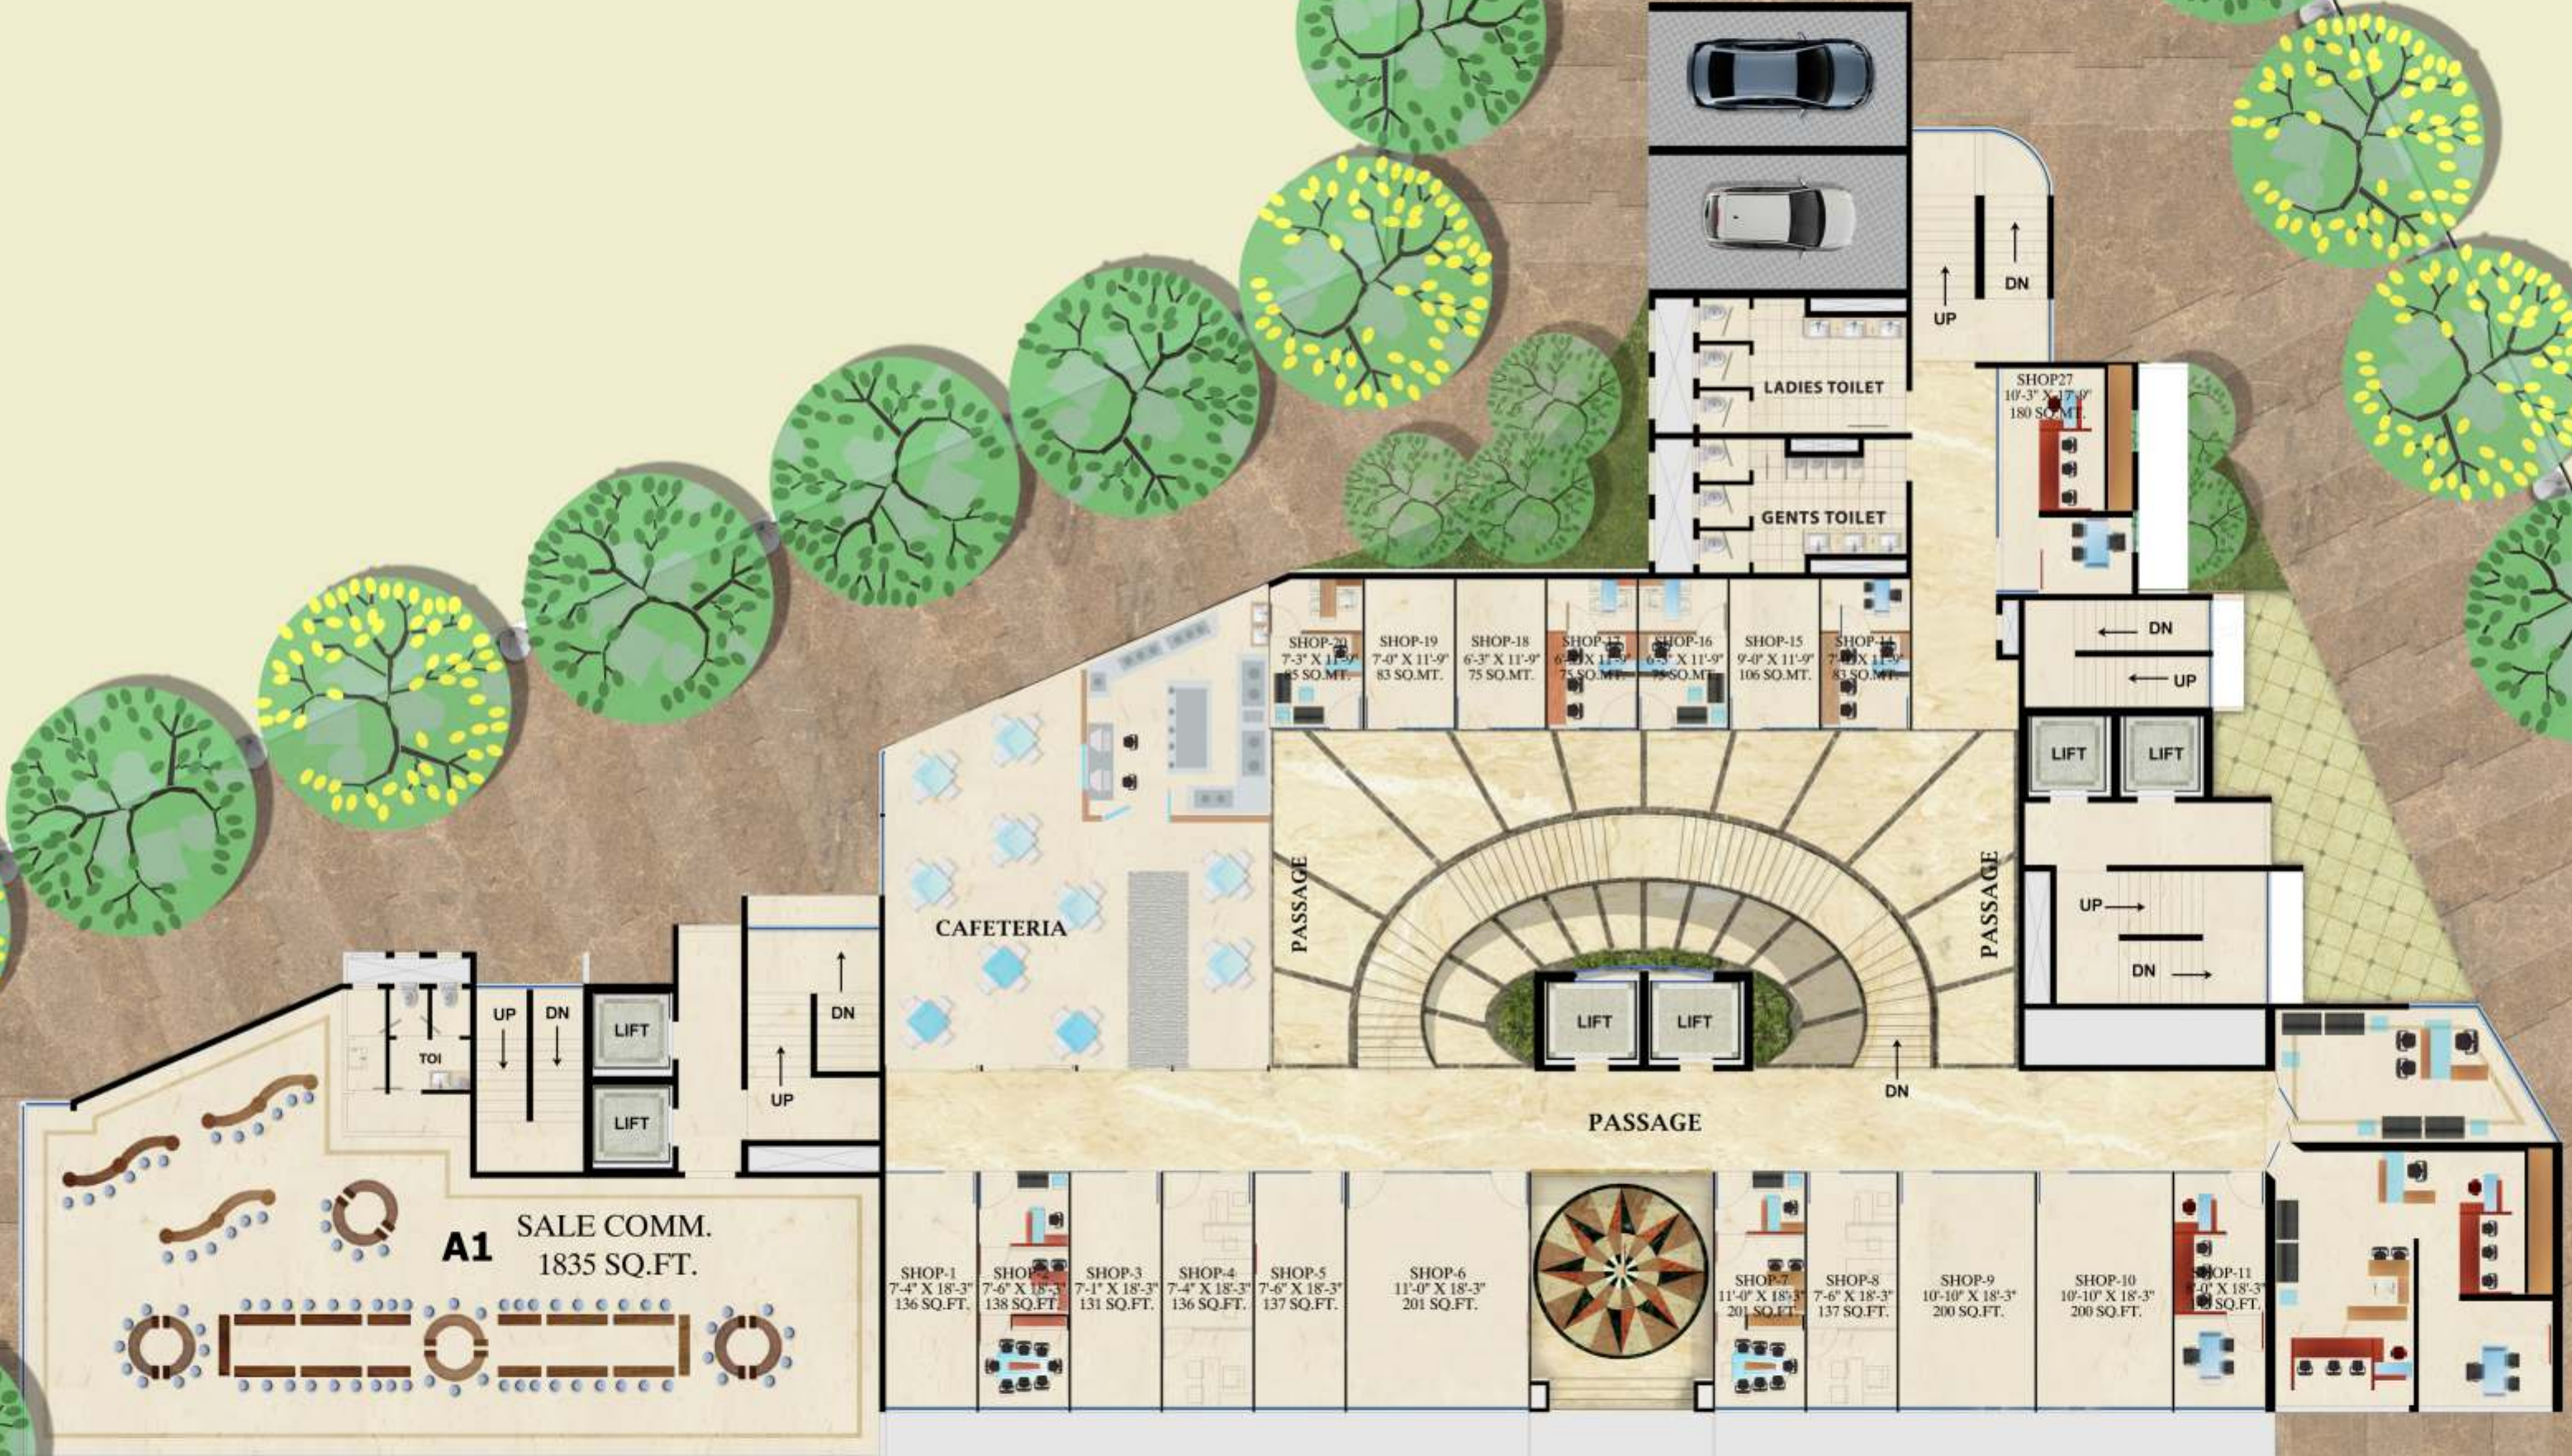

30'-0" WIDE INTERNAL ROAD

A1 SALE COMM.
1835 SQ.FT.

- SHOP-1 7'-4" X 18'-3" 136 SQ.FT.
- SHOP-2 7'-6" X 18'-3" 138 SQ.FT.
- SHOP-3 7'-1" X 18'-3" 131 SQ.FT.
- SHOP-4 7'-4" X 18'-3" 136 SQ.FT.
- SHOP-5 7'-6" X 18'-3" 137 SQ.FT.
- SHOP-6 11'-0" X 18'-3" 201 SQ.FT.
- SHOP-7 11'-4" X 18'-3" 201 SQ.FT.
- SHOP-8 7'-6" X 18'-3" 137 SQ.FT.
- SHOP-9 10'-10" X 18'-3" 200 SQ.FT.
- SHOP-10 10'-10" X 18'-3" 200 SQ.FT.
- SHOP-11 7'-0" X 18'-3" 130 SQ.FT.
- SHOP-12 7'-3" X 11'-9" 85 SQ.MT.
- SHOP-13 6'-8" X 11'-9" 79 SQ.MT.
- SHOP-14 6'-3" X 11'-9" 75 SQ.MT.
- SHOP-15 9'-0" X 11'-9" 106 SQ.MT.
- SHOP-16 6'-3" X 11'-9" 79 SQ.MT.
- SHOP-17 6'-8" X 11'-9" 79 SQ.MT.
- SHOP-18 6'-3" X 11'-9" 75 SQ.MT.
- SHOP-19 7'-0" X 11'-9" 83 SQ.MT.
- SHOP-20 7'-3" X 11'-9" 85 SQ.MT.
- SHOP-21 7'-3" X 11'-9" 85 SQ.MT.
- SHOP-22 7'-3" X 11'-9" 85 SQ.MT.
- SHOP-23 7'-3" X 11'-9" 85 SQ.MT.
- SHOP-24 7'-3" X 11'-9" 85 SQ.MT.
- SHOP-25 7'-3" X 11'-9" 85 SQ.MT.
- SHOP-26 7'-3" X 11'-9" 85 SQ.MT.
- SHOP-27 10'-3" X 17'-0" 180 SQ.MT.